


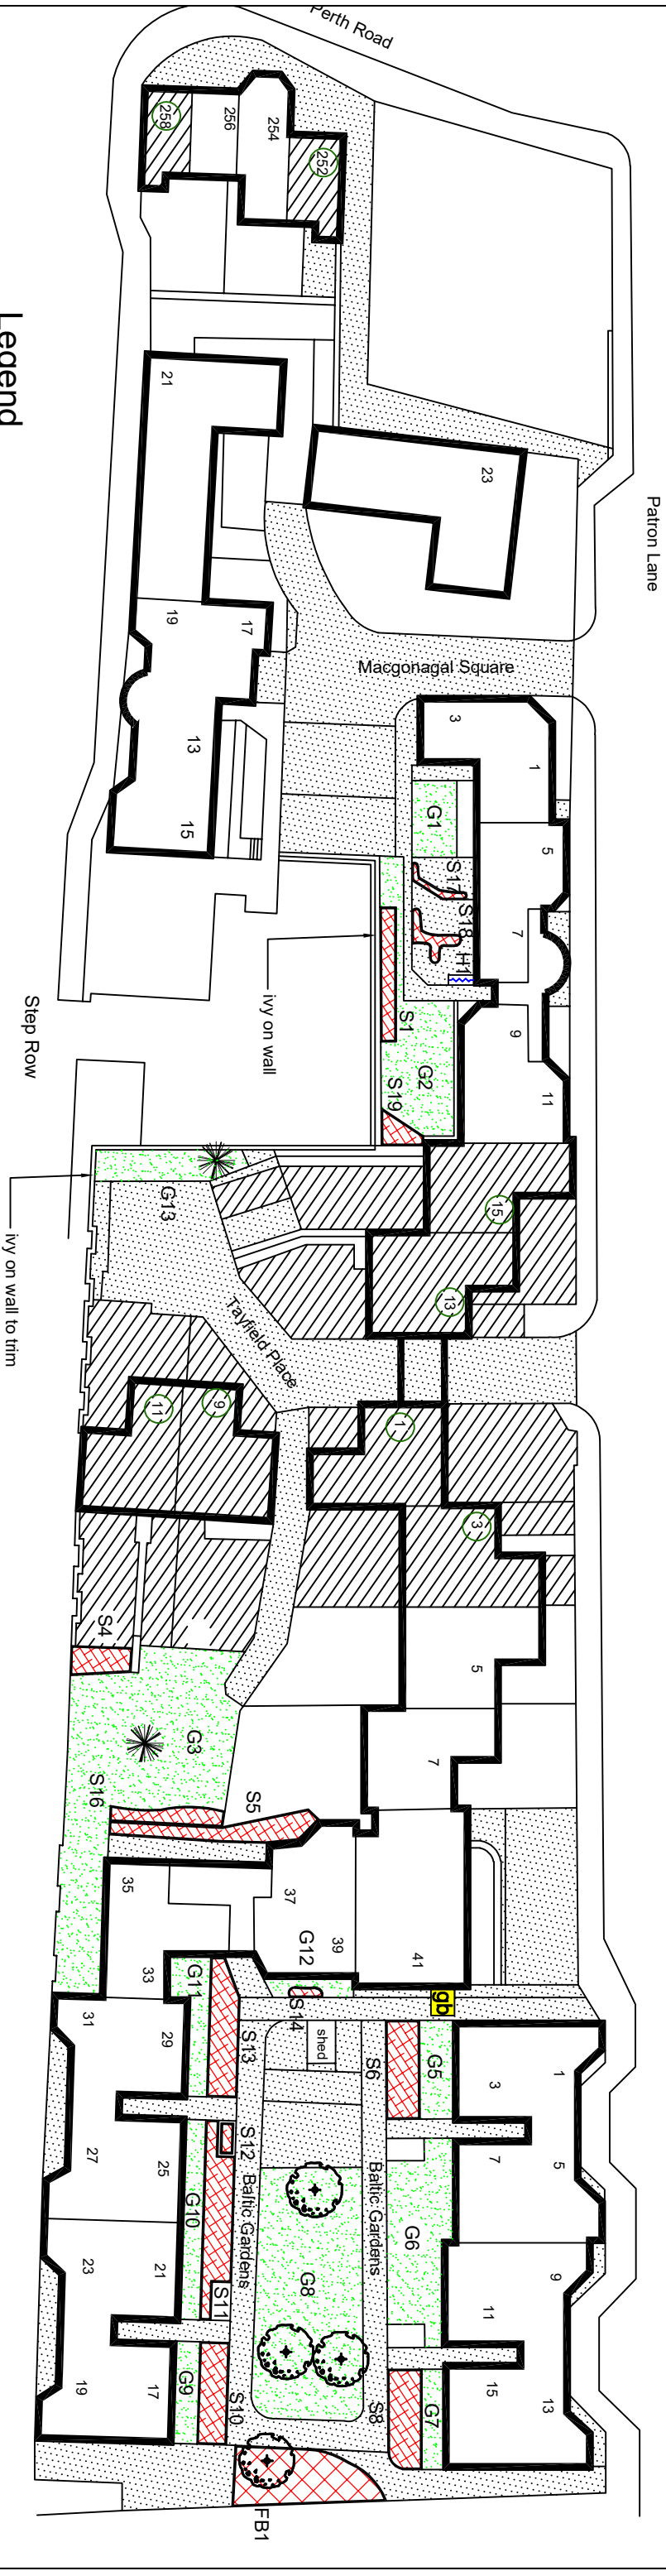

Legend

- Grass
- Shrubs
- Flower bed
- Trees (Staked)
- Trees (Unstaked)
- Conifers
- Hard Landscape
- Hedging
- Grit bins

- Q) S19 added, S7 removed, G2,6 amended.
 - P) S2 removed, H1, G13 added, hard surface amended.
 - O) Grit bins added.
 - N) FB1, S16 added, S3,9, G4 removed, S2,4,5, G1,2,3 tree layout amended.
 - M) S15 added.
 - L) Amend Job/Dwg no for new contract. Redrawn from negative. Areas amended and renumbered.
- 07-04-2026

16-09-2020

06-11-2018

26-06-2018

01-09-2016

11-11-2013

project title	job/drawing n.r.
drawing title	
Open Space Maintenance	13 / 1356 / TA / A - D18
Abertay Housing Association	
Dundee - Step Row	
scale: 1:500@A3	drawn: KM
checked:	date: November 2013