


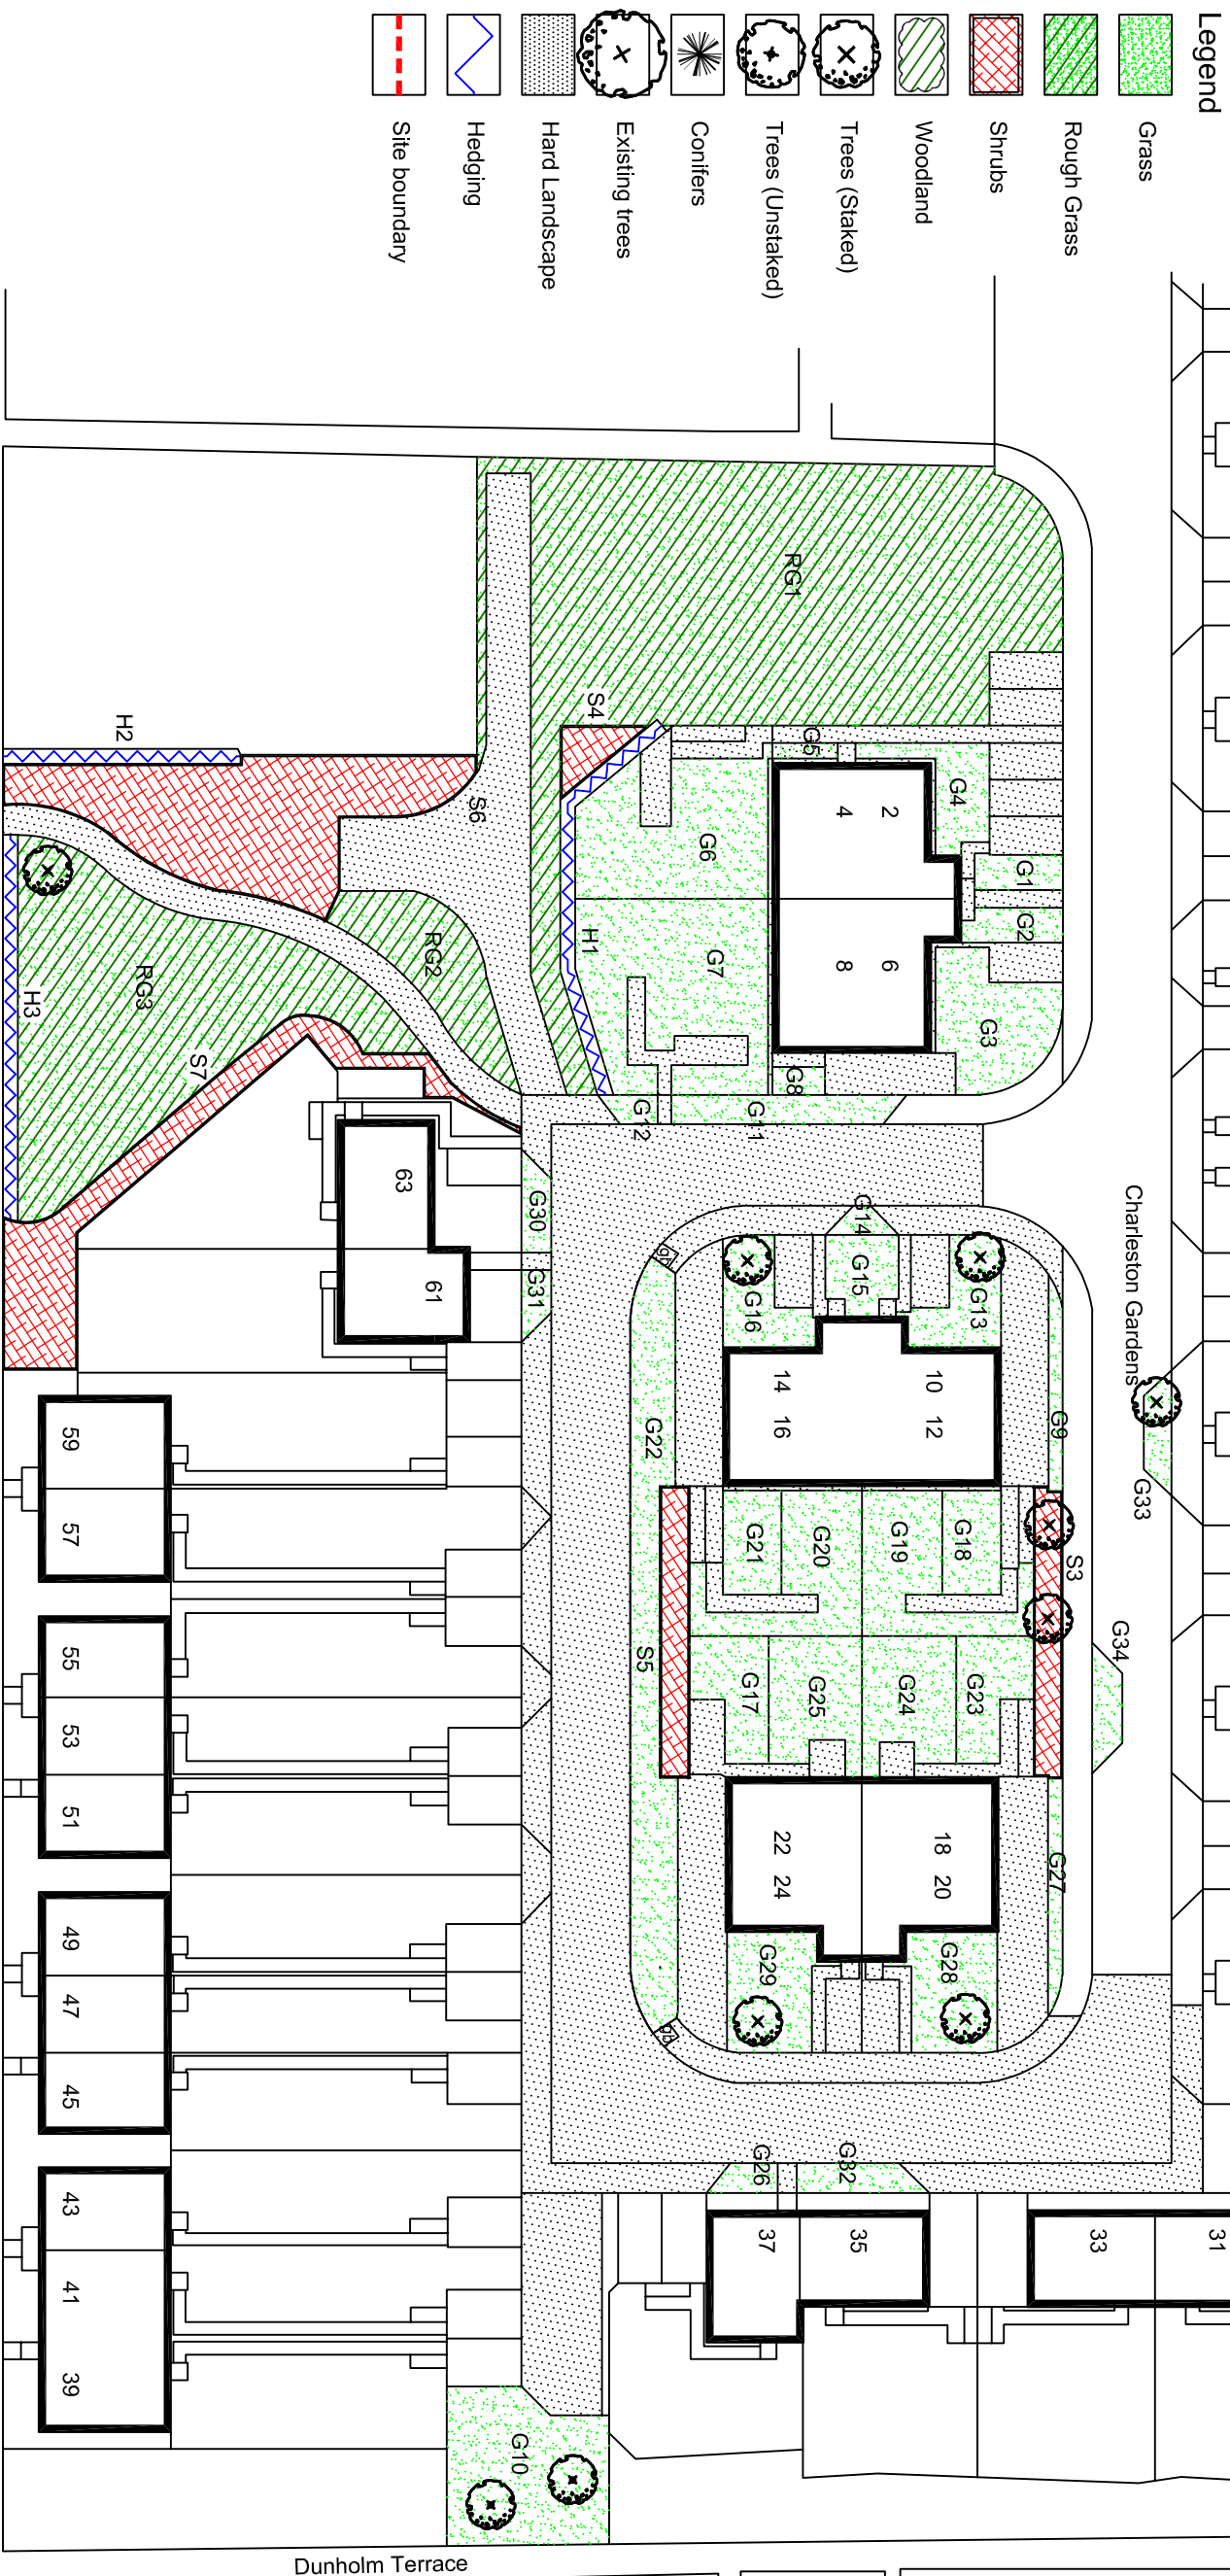

0 40m

Copyright © 2022
IAS Landscape Management & Design Ltd.
All rights reserved.



project title	Open Space Maintenance Abertay Housing Association	
drawing title	Dundee - Dunholm Road Charleston	
scale:	1:500@A3	drawn: KM

scale: 1:500@A3 drawn: KM checked: date: March 2022

A) Drawing number corrected, H2, S3,6 & hard surface amended, RG1-3, G33,34 added, S1-2 removed.
10-07-2023

job/drawing nr.
- 13 / 1356 / TA / A - D24