


Legend

- Grass
- Shrubs
- Flower bed
- Woodland
- Trees (Staked)
- Trees (Unstaked)
- Conifers
- Existing trees
- Hard Landscape
- Hedging
- Boundary
- Houses and land sold
- Grit bins

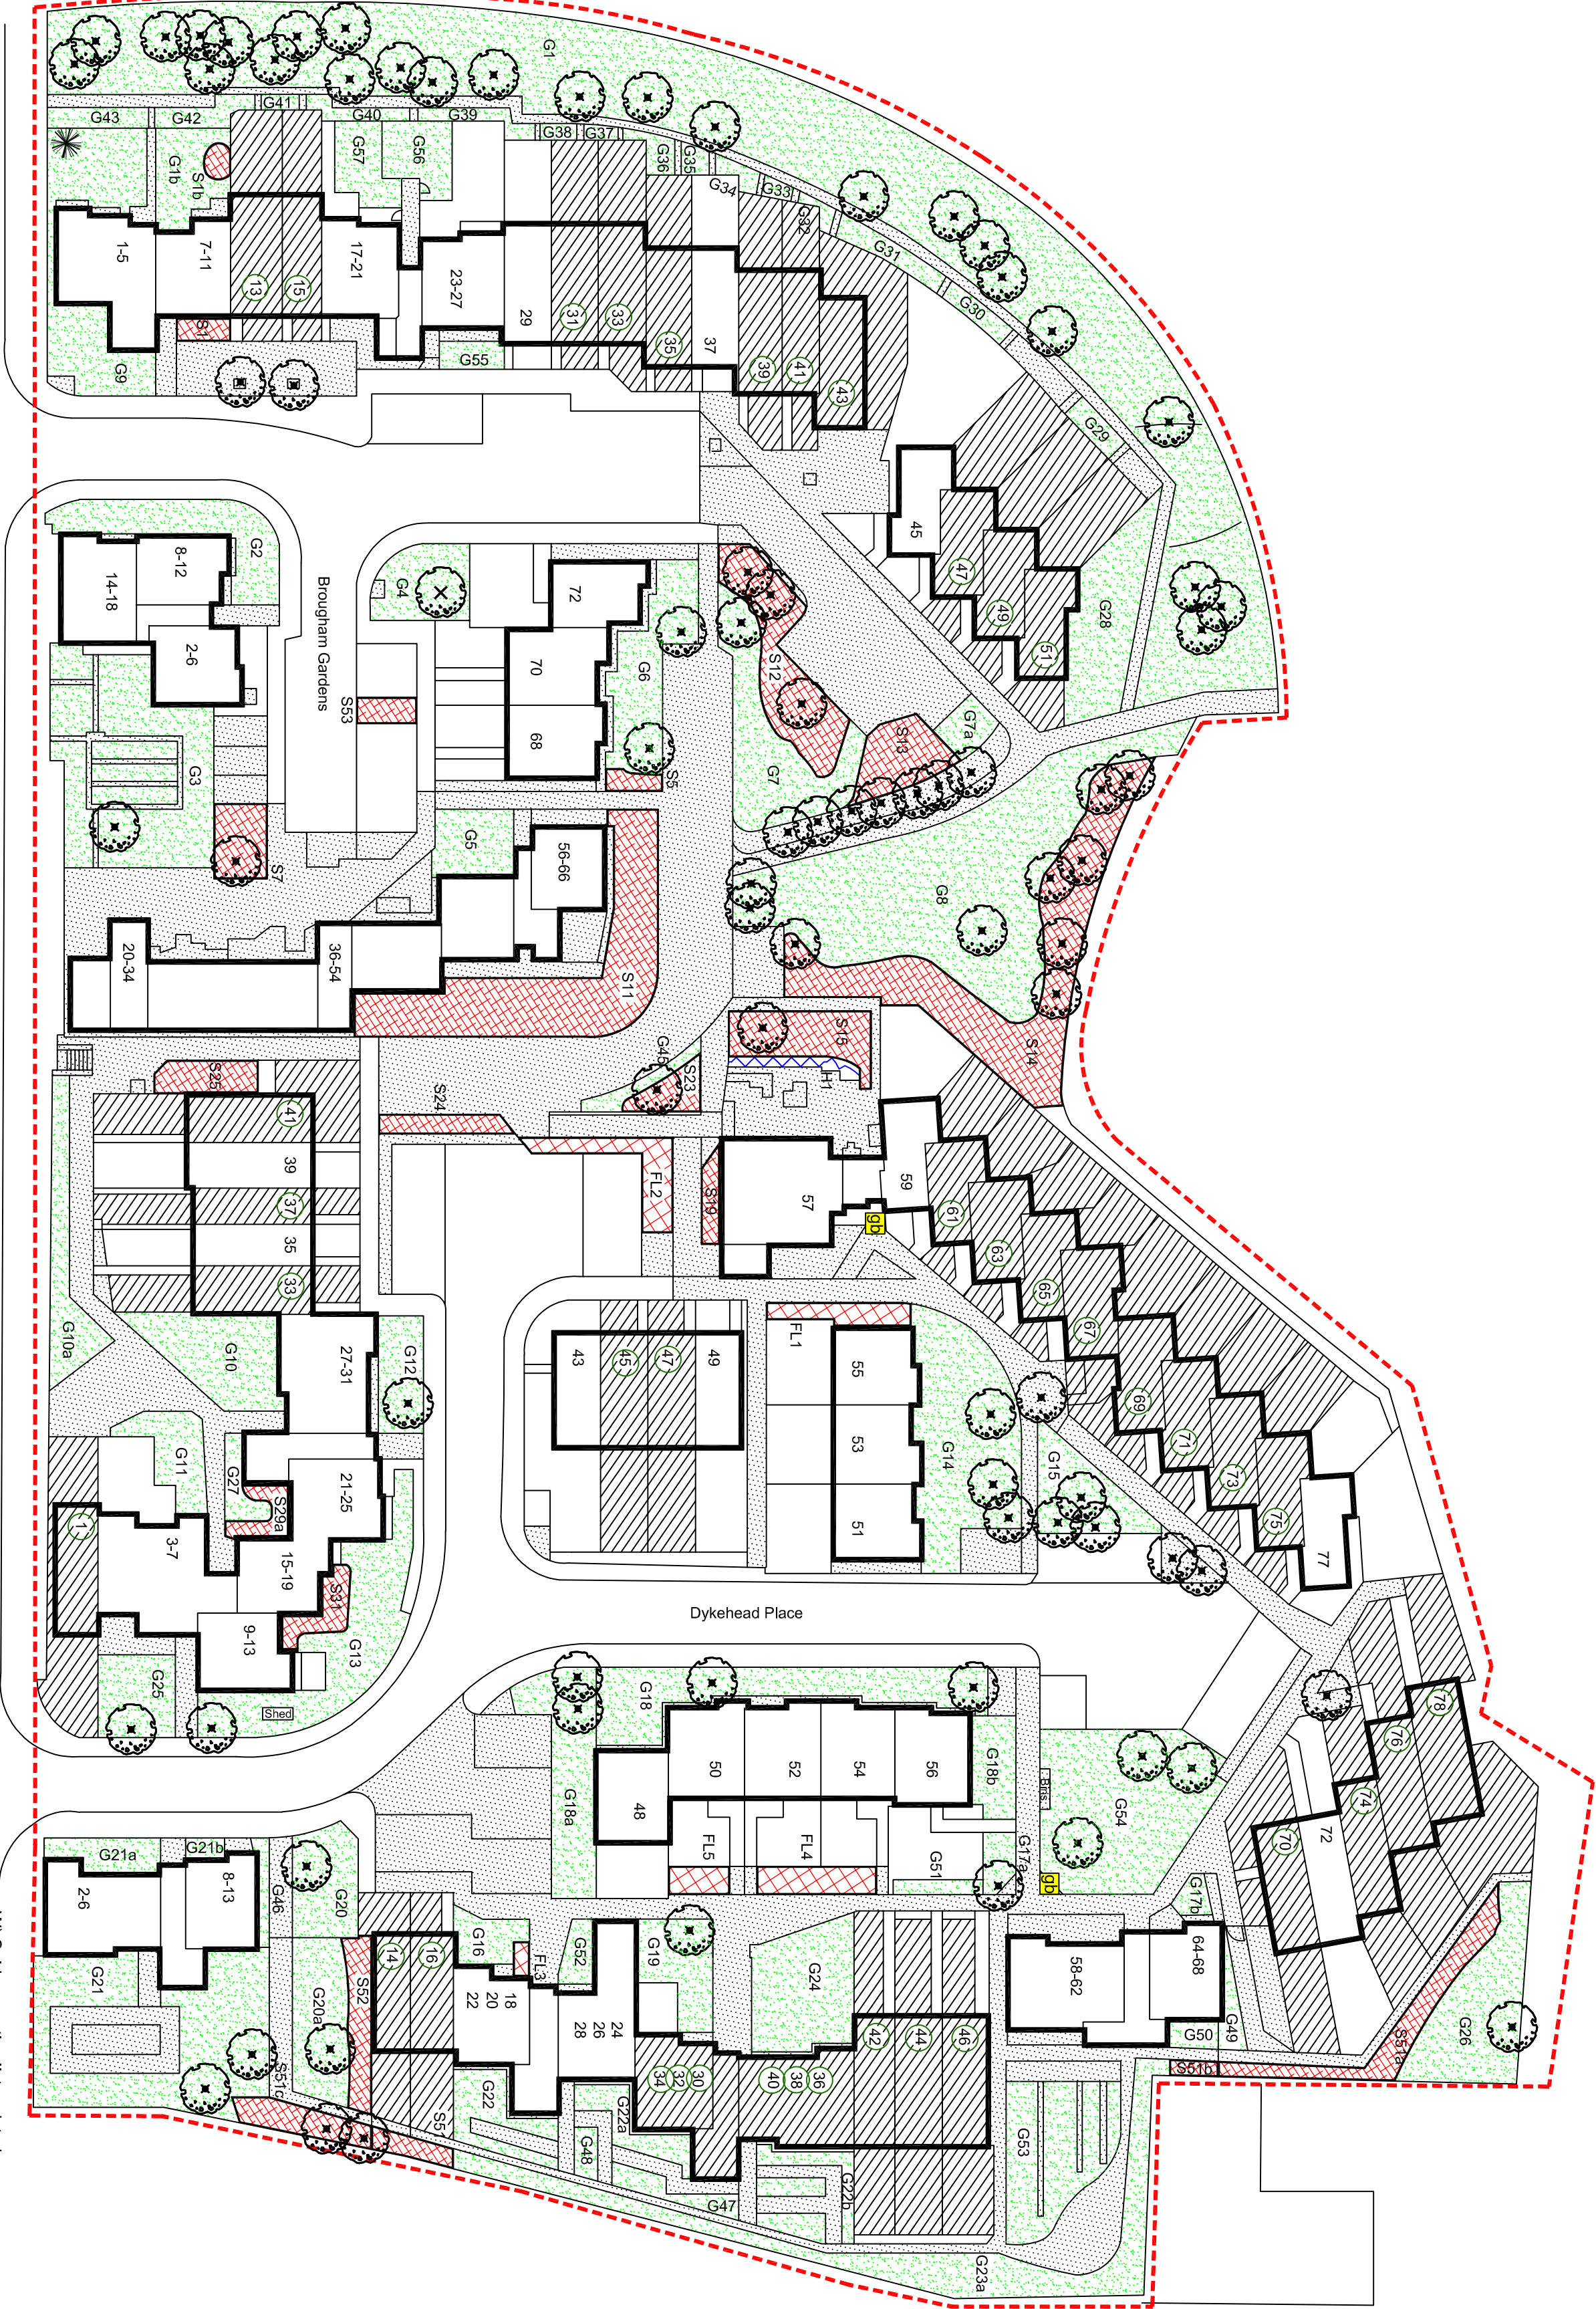

- W) Solid properties list updated.
V) Hard surface area amended.
U) G56 amended, G56 added.
T) G16, S4, hard surface area amended, S10, G44 deleted, FL4,5 added.
S) G6, 19, hard surface area, tree layout amended, S3,34a, G1a deleted, S52-56 added.
R) G1a, 17,23 deleted.
Q) Grit bins added.
P) Areas layout updated.
O) Plan redrawn from negative, G1c, S13, H1 added, G1a, 7, S12, 15 & tree layout amended.
- 17-08-2022
27-11-2019
02-08-2019
05-12-2018
04-12-2018
14-11-2018
06-11-2018
24-10-2018
13-05-2015